


Concrete Pad Area
for Storage Sheds
(confirm dimension)

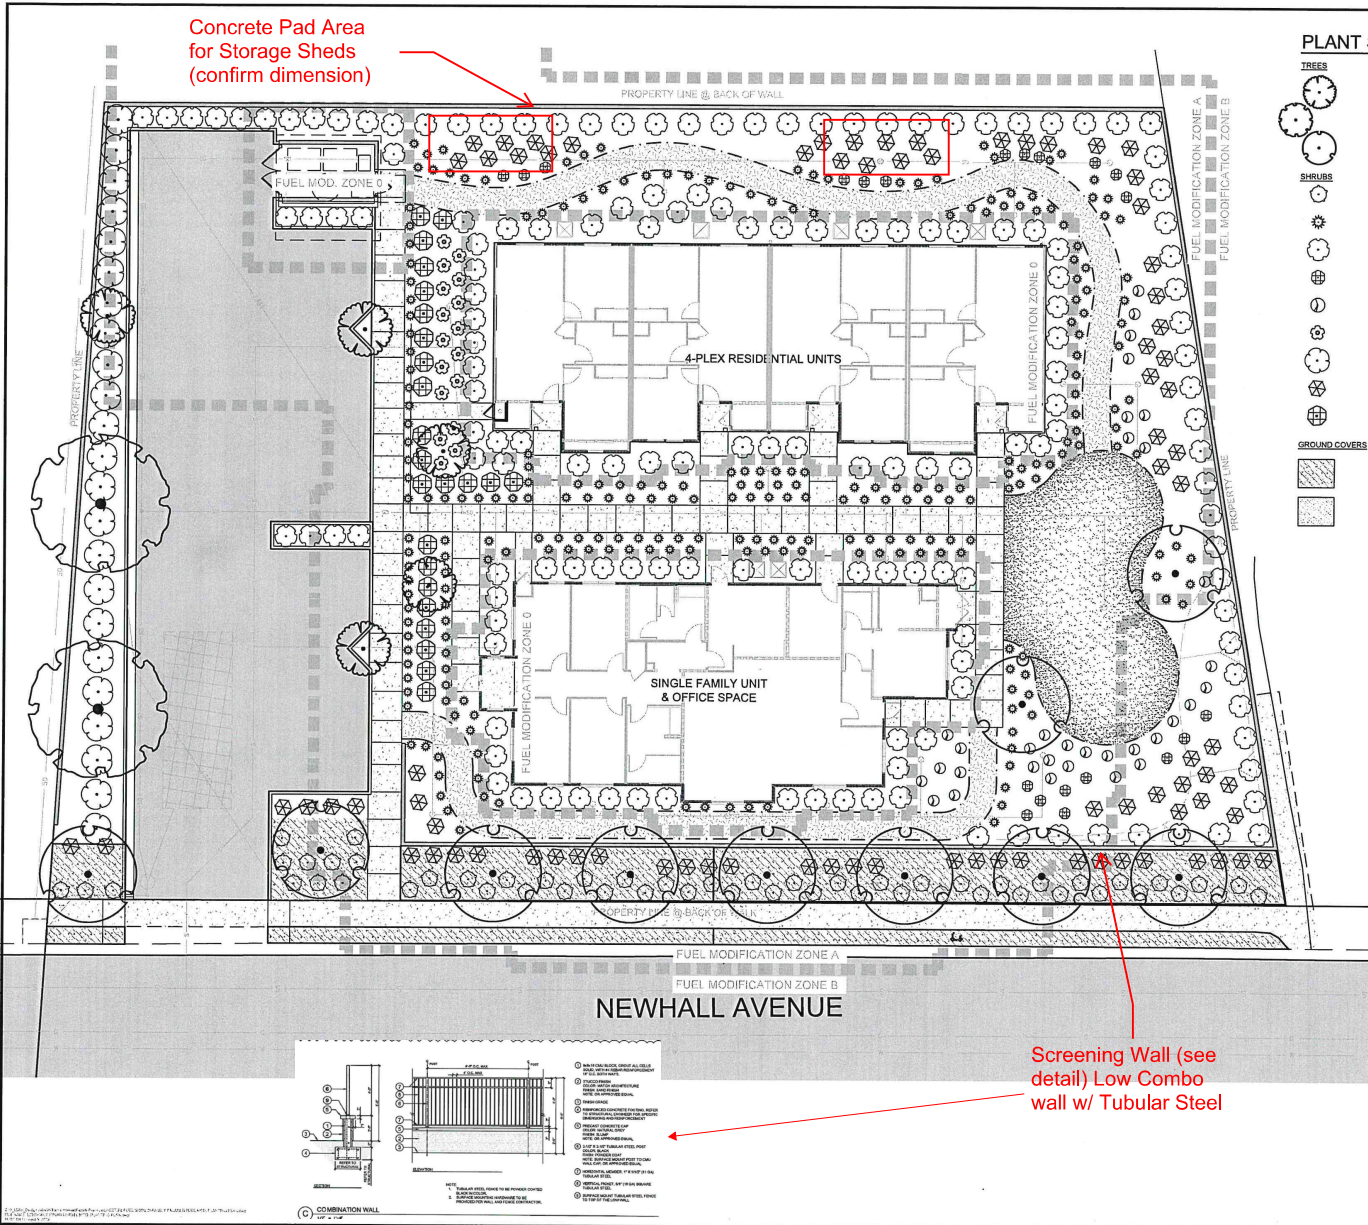


PLANT SCHEDULE

| TREES | BOTANICAL NAME | COMMON NAME | CONT. |
|---------------|--|---------------------------------|---------|
| | LAGERSTROEMIA INDICA X FAURIEI 'NATCHEZ' | NATCHEZ CRAPE MYRTLE | 24" BOX |
| | LAURUS X 'SARATOGA' | SARATOGA HYBRID LAUREL | 24" BOX |
| | X CHITALPA TASHKENTENSIS 'PINK DAWN' | PINK DAWN CHITALPA | 36" BOX |
| SHRUBS | BOTANICAL NAME | COMMON NAME | CONT. |
| | BULBINE FRUTESCENS 'TINY TANGERINE' | TINY TANGERINE STALKED BULBINE | 5 GAL |
| | DIANELLA REVOLUTA 'LITTLE REV' | LITTLE REV FLAX LILY | 5 GAL |
| | DIETES IRIDIODES | FORTNIGHT LILY | 5 GAL |
| | EUONYMUS FORTUNEI 'BLONDY' TM | BLONDY EUONYMUS | 5 GAL |
| | FESTUCA MAIREI | ATLAS FESCUE | 5 GAL |
| | GARDENIA JASMINOIDES 'AUGUST BEAUTY' | AUGUST BEAUTY GARDENIA | 5 GAL |
| | LIGUSTRUM JAPONICUM | JAPANESE PRIVET | 15 GAL |
| | PHLOMIS FRUTICOSA 'COMPACT FORM' | JERUSALEM SAGE | 5 GAL |
| | PITTIOSPORUM TOBIRA 'DWARF' | DWARF JAPANESE PITTIOSPORUM | 5 GAL |
| GROUND COVERS | BOTANICAL NAME | COMMON NAME | CONT. |
| | MYOPORUM PARVIFOLIUM | TRAILING MYOPORUM | 1 GAL |
| | TURF SOD TURF SOD BERMUDA | A-G 'CELEBRATION' BERMUDA GRASS | SOD |

NOTE:
SEE SHEET LP.00 FOR EACH PLANT'S FUEL
MODIFICATION ZONE RESTRICTIONS IN
REMARKS COLUMN OF PLANT SCHEDULE

9714
COUNTY OF LOS ANGELES
FIRE DEPARTMENT
PREVENTION SERVICES BUREAU
FINAL
FUEL MODIFICATION PLAN
APPROVED

By Date 4/6/2022
FUEL MODIFICATION UNIT
The stamping of this plan and specifications
SHALL NOT be held to permit or to be an
approval of the violation of any provisions of
any County/City or State law

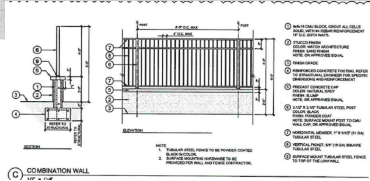

Screening Wall (see
detail) Low Combo
wall w/ Tubular Steel

DESIGN STUDIO
LANDSCAPE DEVELOPMENT LLC
4444 PULVERILL AVENUE
SUITE 100
SAN FRANCISCO, CA 94132
TEL: 415.435.1122
WWW.DESIGNSTUDIO.COM

WILLIAMSHOMES
prepared for:
WILLIAMSHOMES
2010 CENTRE POINTE PARKWAY
SUITE 100
SANTA CLARITA, CA 91355
(818) 252-0001

FAMILY PROMISE
FUEL MODIFICATION PLAN
23852 NEWHALL AVENUE
SANTA CLARITA, CA 91321

| NO. | DATE | BY | REVISION |
|-----|------|----|----------|
| | | | |
| | | | |
| | | | |
| | | | |
| | | | |
| | | | |
| | | | |
| | | | |
| | | | |
| | | | |
| | | | |

DRAWING TITLE:
PLANTING PLAN

811

DATE: 04/05/2022
SCALE: 1"=10'-0"
DRAWN BY: R060
JOB NUMBER: 1648061
SHEET: **LP.01**
SHEET 13 OF 15

WILLIAMSHOMES - FAMILY PROMISE - FUEL MODIFICATION PLAN